




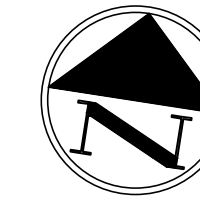

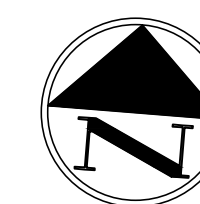



 

SEE BELOW








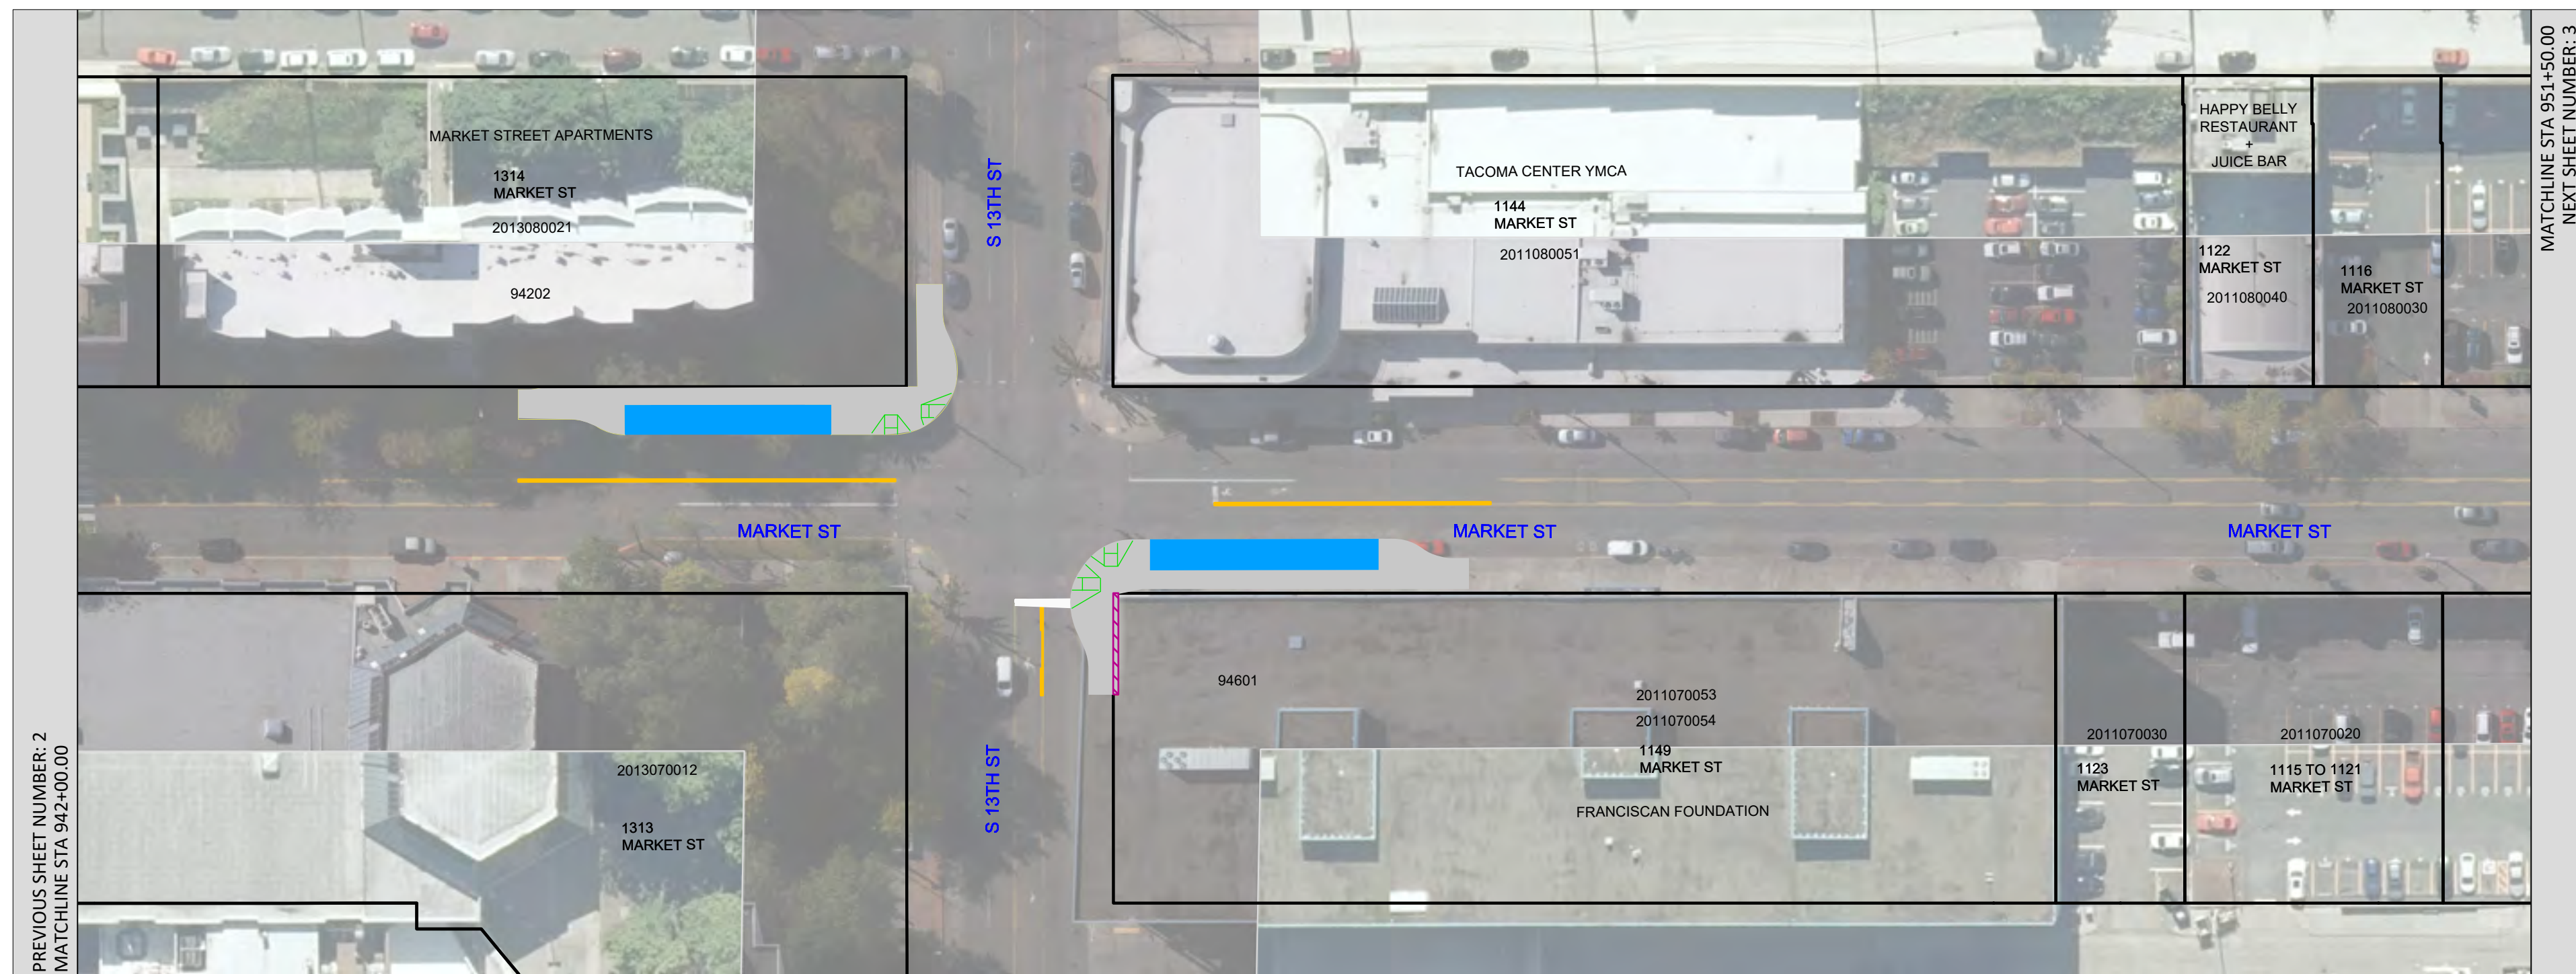
DRAFT



LEGEND

-  Property Acquisition
-  BRT Station
-  Sidewalk
-  Bus Only Lane
-  Bike Lane
-  Sidewalk Ramp
-  New/Modified Traffic Signal
-  New Pedestrian Hybrid Beacon

 					FINAL CONSTRUCTION CHECKED	DATE 12/1/2020	SCALE 1" = 50"	PIERCE TRANSIT PACIFIC AVENUE / SR 7 BUS RAPID TRANSIT December 2020 Open House	ROW Plan Sheet (4 of 4) Jefferson/Market
					BY	DESIGNED	CHECKED		SHEET NO.
				DATE	DRAWN	PROJECT NAME	ENGINEERING DIVISION MANAGER	SHEET 40 OF 40	
				FIELD BOOKS	DRAWING NAME				
  	NO	REVISION	DATE	APPD					



DRAFT

LEGEND

- Property Acquisition
- BRT Station
- Sidewalk
- Bus Only Lane
- Bike Lane
- Sidewalk Ramp
- New/Modified Traffic Signal
- New Pedestrian Hybrid Beacon

999 3RD AVENUE, SUITE 2200
SEATTLE, WASHINGTON 98104-4020
PH: 206-382-6200

NO	REVISION	DATE	APPD

FINAL CONSTRUCTION CHECKED	DATE 12/1/2020	SCALE 1" = 50"
BY	DESIGNED	CHECKED
DATE	DRAWN	PROJECT NAME
FIELD BOOKS	DRAWING NAME	
ENGINEERING DIVISION MANAGER		

PIERCE TRANSIT


PACIFIC AVENUE / SR 7 BUS RAPID TRANSIT

December 2020 Open House

ROW Plan Sheet (3 of 4)
Jefferson/Market

SHEET NO.


SHEET 39 OF 40

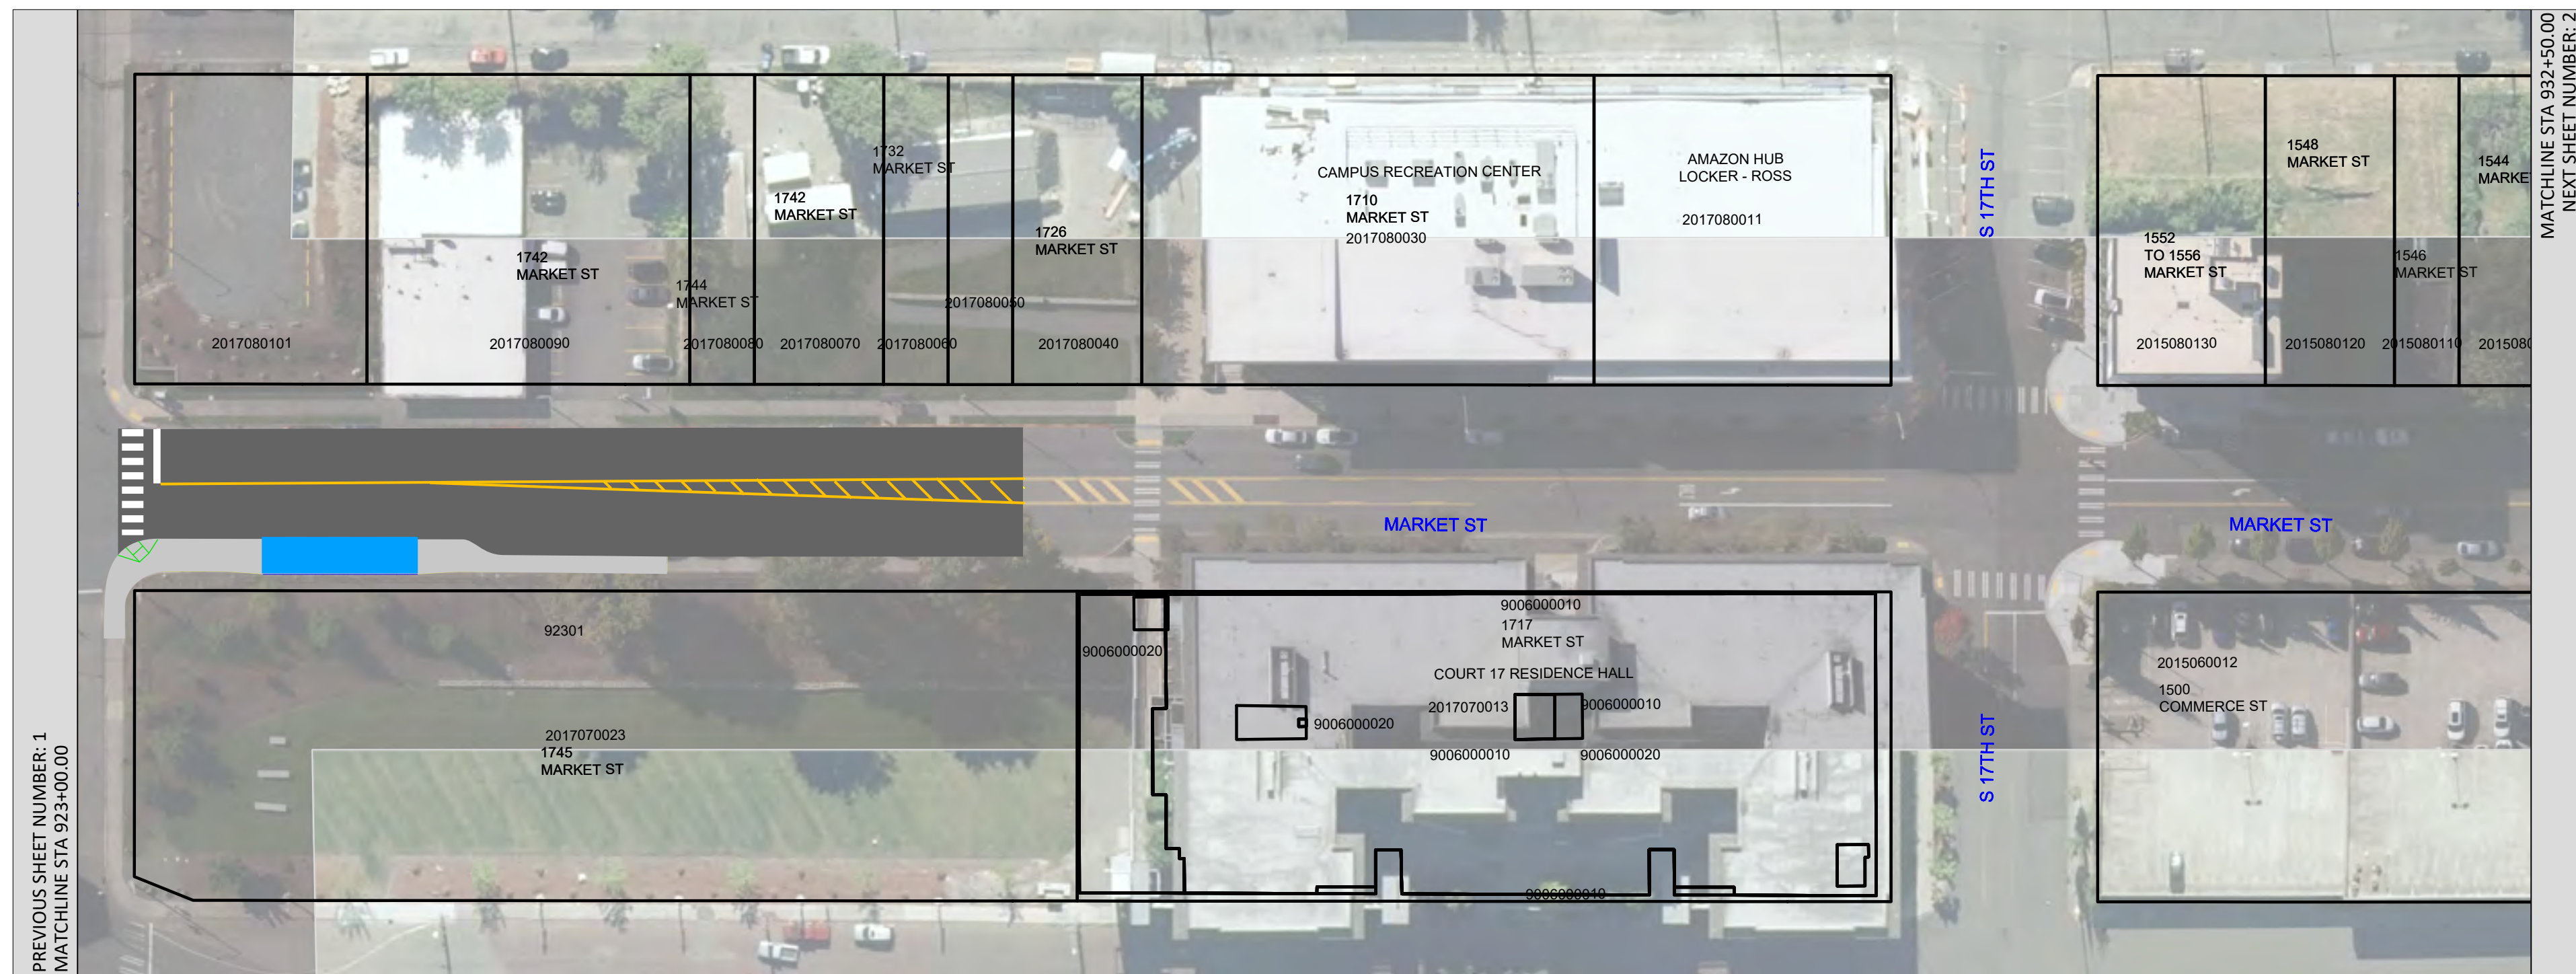

PREVIOUS SHEET NUMBER: 1
MATCHLINE STA 923+00.00

MATCHLINE STA 932+50.00
NEXT SHEET NUMBER: 2

SEE BELOW

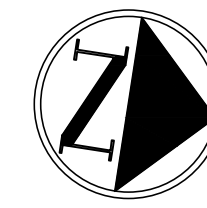


DRAFT







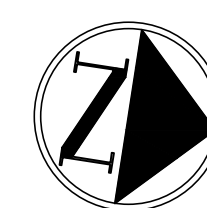


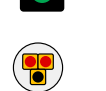
SEE ABOVE





PREVIOUS SHEET NUMBER: 2
MATCHLINE STA 932+50.00


MATCHLINE STA 942+00.00
NEXT SHEET NUMBER: 3




LEGEND

-  Property Acquisition
-  BRT Station
-  Sidewalk
-  Bus Only Lane
-  Bike Lane
-  Sidewalk Ramp
-  New/Modified Traffic Signal
-  New Pedestrian Hybrid Beacon

 					FINAL CONSTRUCTION CHECKED	DATE	SCALE	PIERCE TRANSIT PACIFIC AVENUE / SR 7 BUS RAPID TRANSIT December 2020 Open House		ROW Plan Sheet (2 of 4) Jefferson/Market SHEET NO.
					BY	12/1/2020	1" = 50"			
				DATE	DESIGNED	CHECKED	PROJECT NAME		SHEET 38 OF 40	
				FIELD BOOKS	DRAWING NAME		ENGINEERING DIVISION MANAGER			
 				NO	REVISION	DATE	APPD			

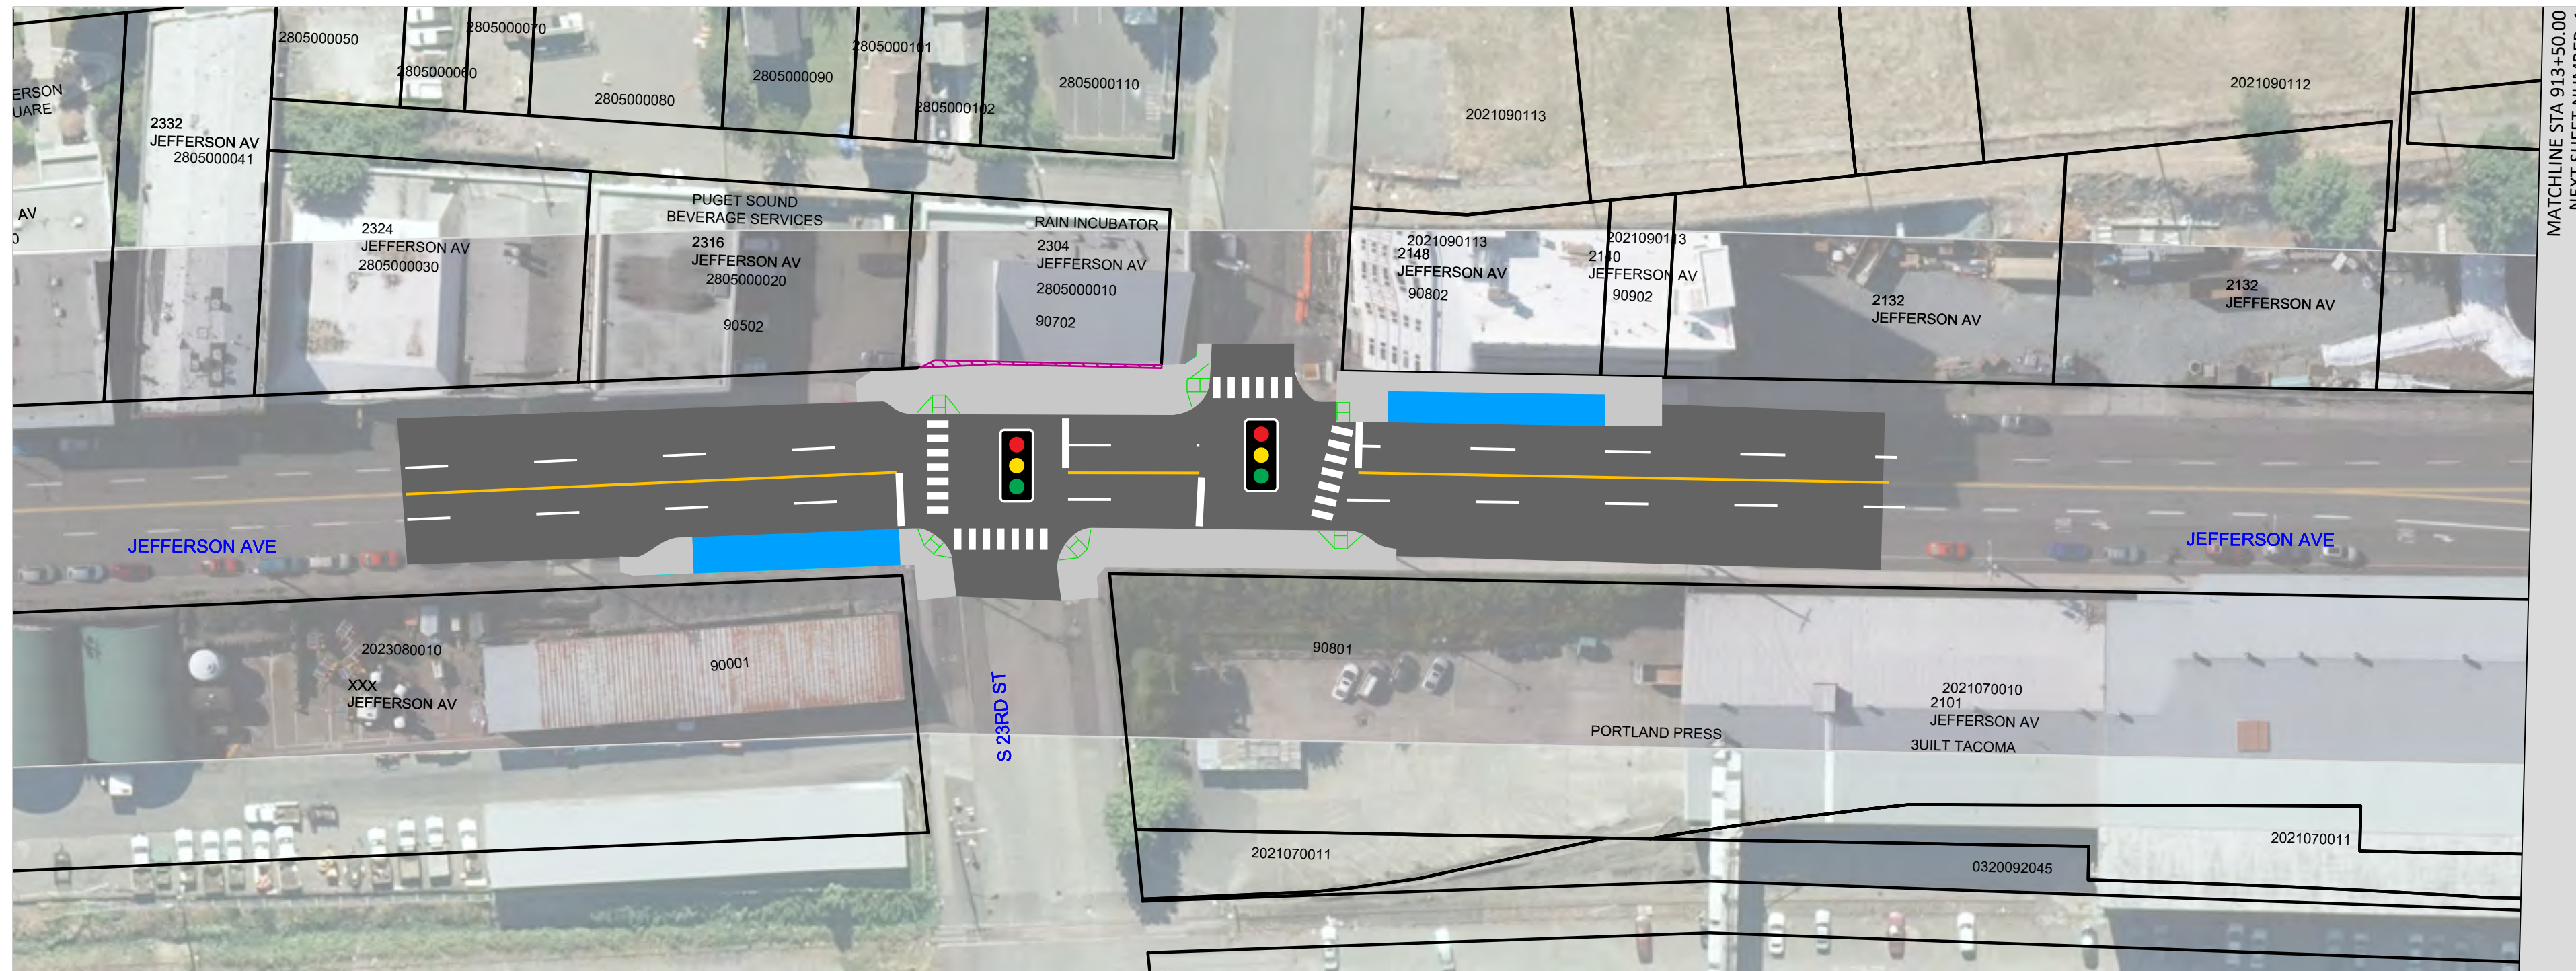


SEE BELOW

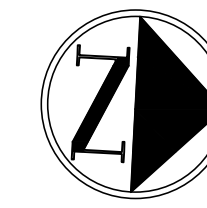

DRAFT




SEE ABOVE

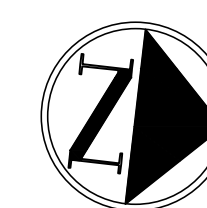


LEGEND

- Property Acquisition
- BRT Station
- Sidewalk
- Bus Only Lane
- Bike Lane
- Sidewalk Ramp
- New/Modified Traffic Signal
- New Pedestrian Hybrid Beacon


<p>999 3RD AVENUE, SUITE 3200 SEATTLE, WASHINGTON 98104-4020 PH: 206-382-5200</p>									<p>PIERCE TRANSIT</p> <p>PACIFIC AVENUE / SR 7 BUS RAPID TRANSIT</p> <p>December 2020 Open House</p>	<p>ROW Plan Sheet (1 of 4) Jefferson/Market</p> <p>SHEET NO.</p> <p>SHEET 37 OF 40</p>																	
		<table border="1" style="width: 100%; border-collapse: collapse;"> <thead> <tr> <th>NO</th> <th>REVISION</th> <th>DATE</th> <th>APPD</th> </tr> </thead> <tbody> <tr> <td> </td> <td> </td> <td> </td> <td> </td> </tr> </tbody> </table>		NO	REVISION	DATE	APPD					<table border="1" style="width: 100%; border-collapse: collapse;"> <tr> <td>FINAL CONSTRUCTION CHECKED</td> <td>DATE 12/1/2020</td> <td>SCALE 1"=50"</td> </tr> <tr> <td>BY</td> <td>DESIGNED</td> <td>CHECKED</td> </tr> <tr> <td>DATE</td> <td>DRAWN</td> <td>PROJECT NAME</td> </tr> <tr> <td>FIELD BOOKS</td> <td colspan="2">DRAWING NAME</td> </tr> </table>		FINAL CONSTRUCTION CHECKED	DATE 12/1/2020	SCALE 1"=50"	BY	DESIGNED	CHECKED	DATE	DRAWN	PROJECT NAME	FIELD BOOKS	DRAWING NAME		<p>ENGINEERING DIVISION MANAGER</p>	
NO	REVISION	DATE	APPD																								
FINAL CONSTRUCTION CHECKED	DATE 12/1/2020	SCALE 1"=50"																									
BY	DESIGNED	CHECKED																									
DATE	DRAWN	PROJECT NAME																									
FIELD BOOKS	DRAWING NAME																										

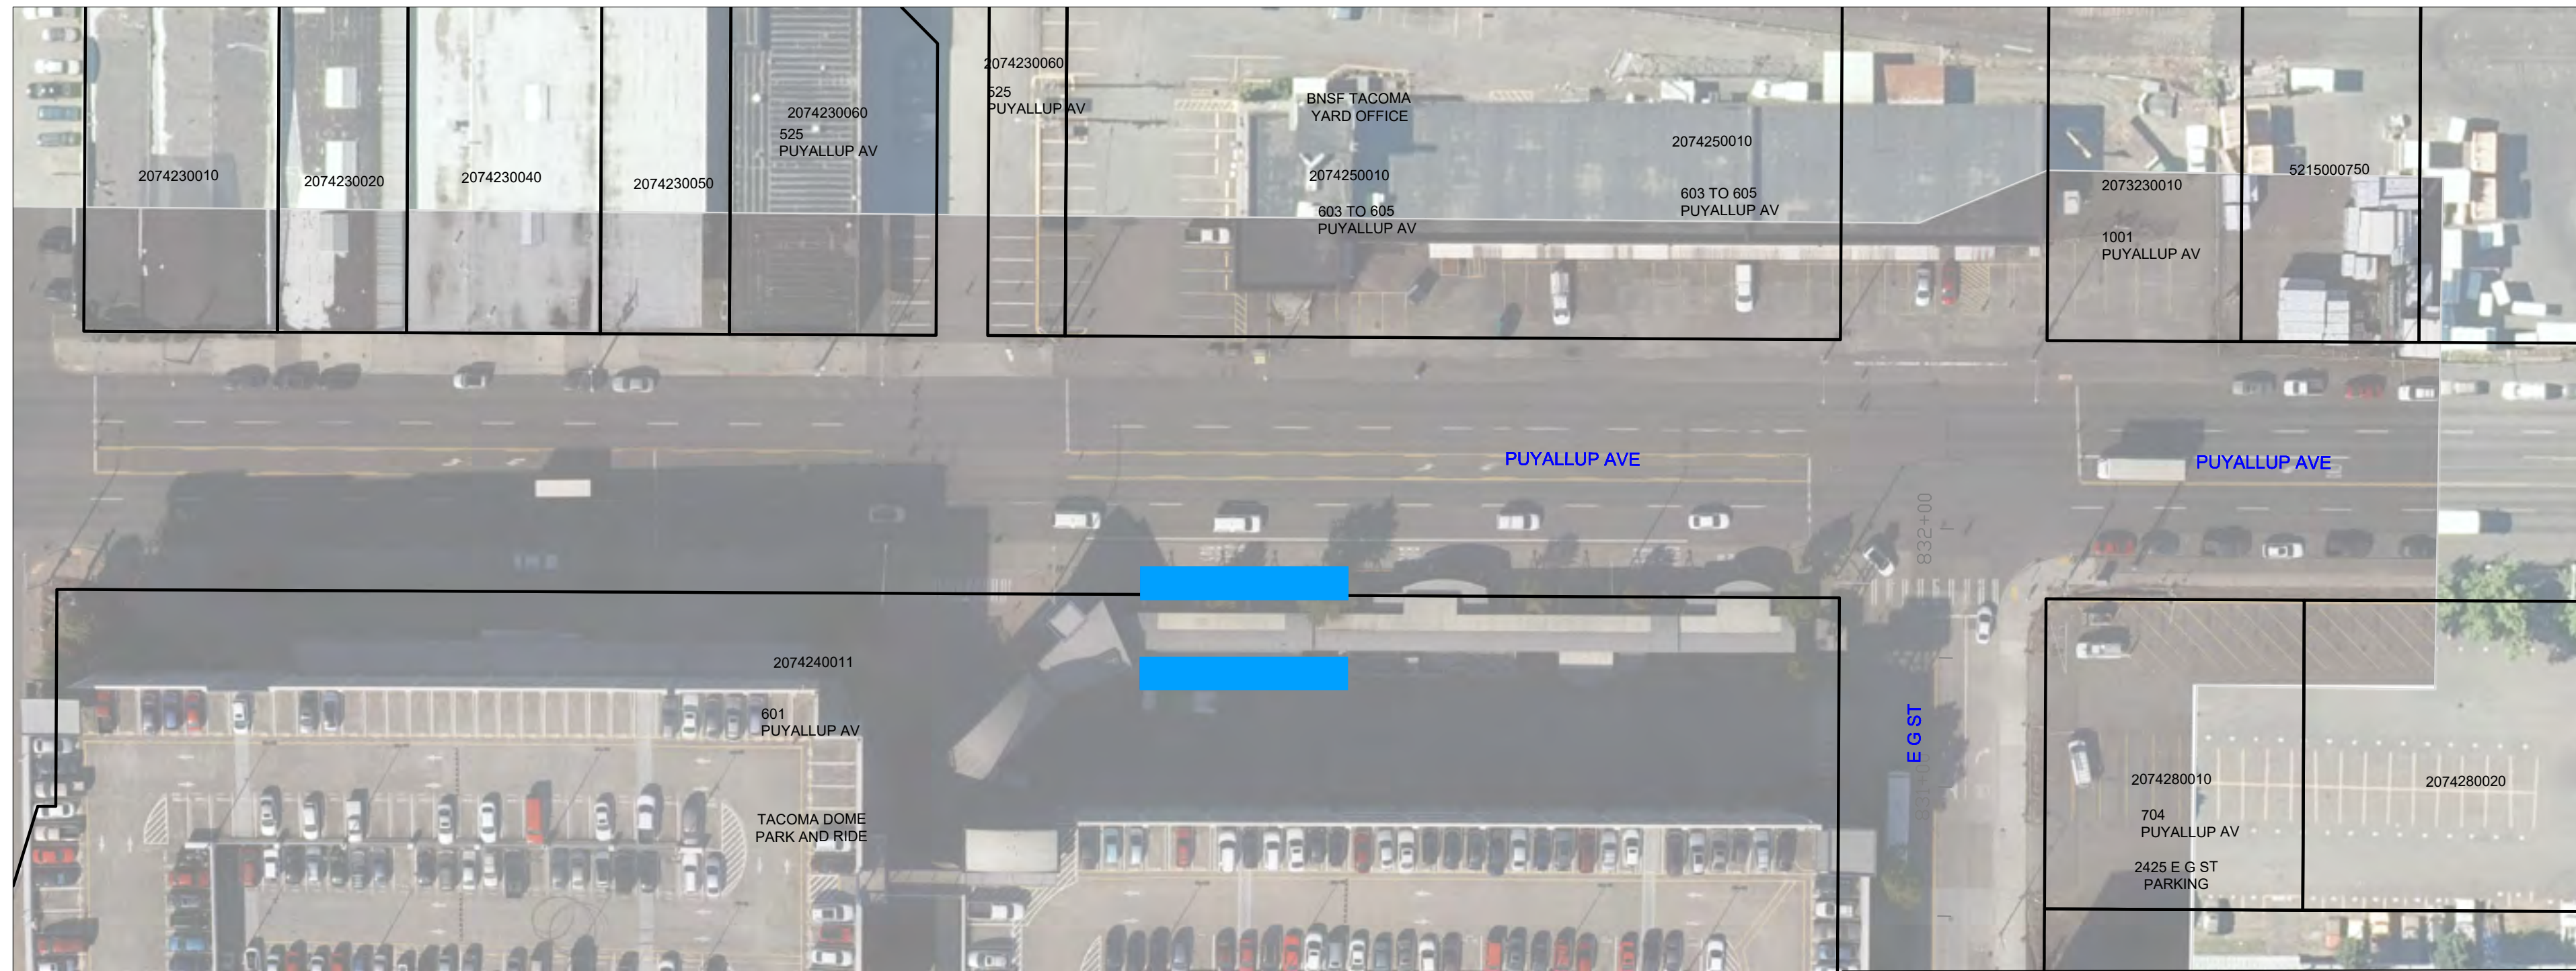

SEE BELOW

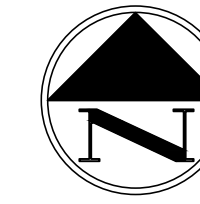



 





DRAFT








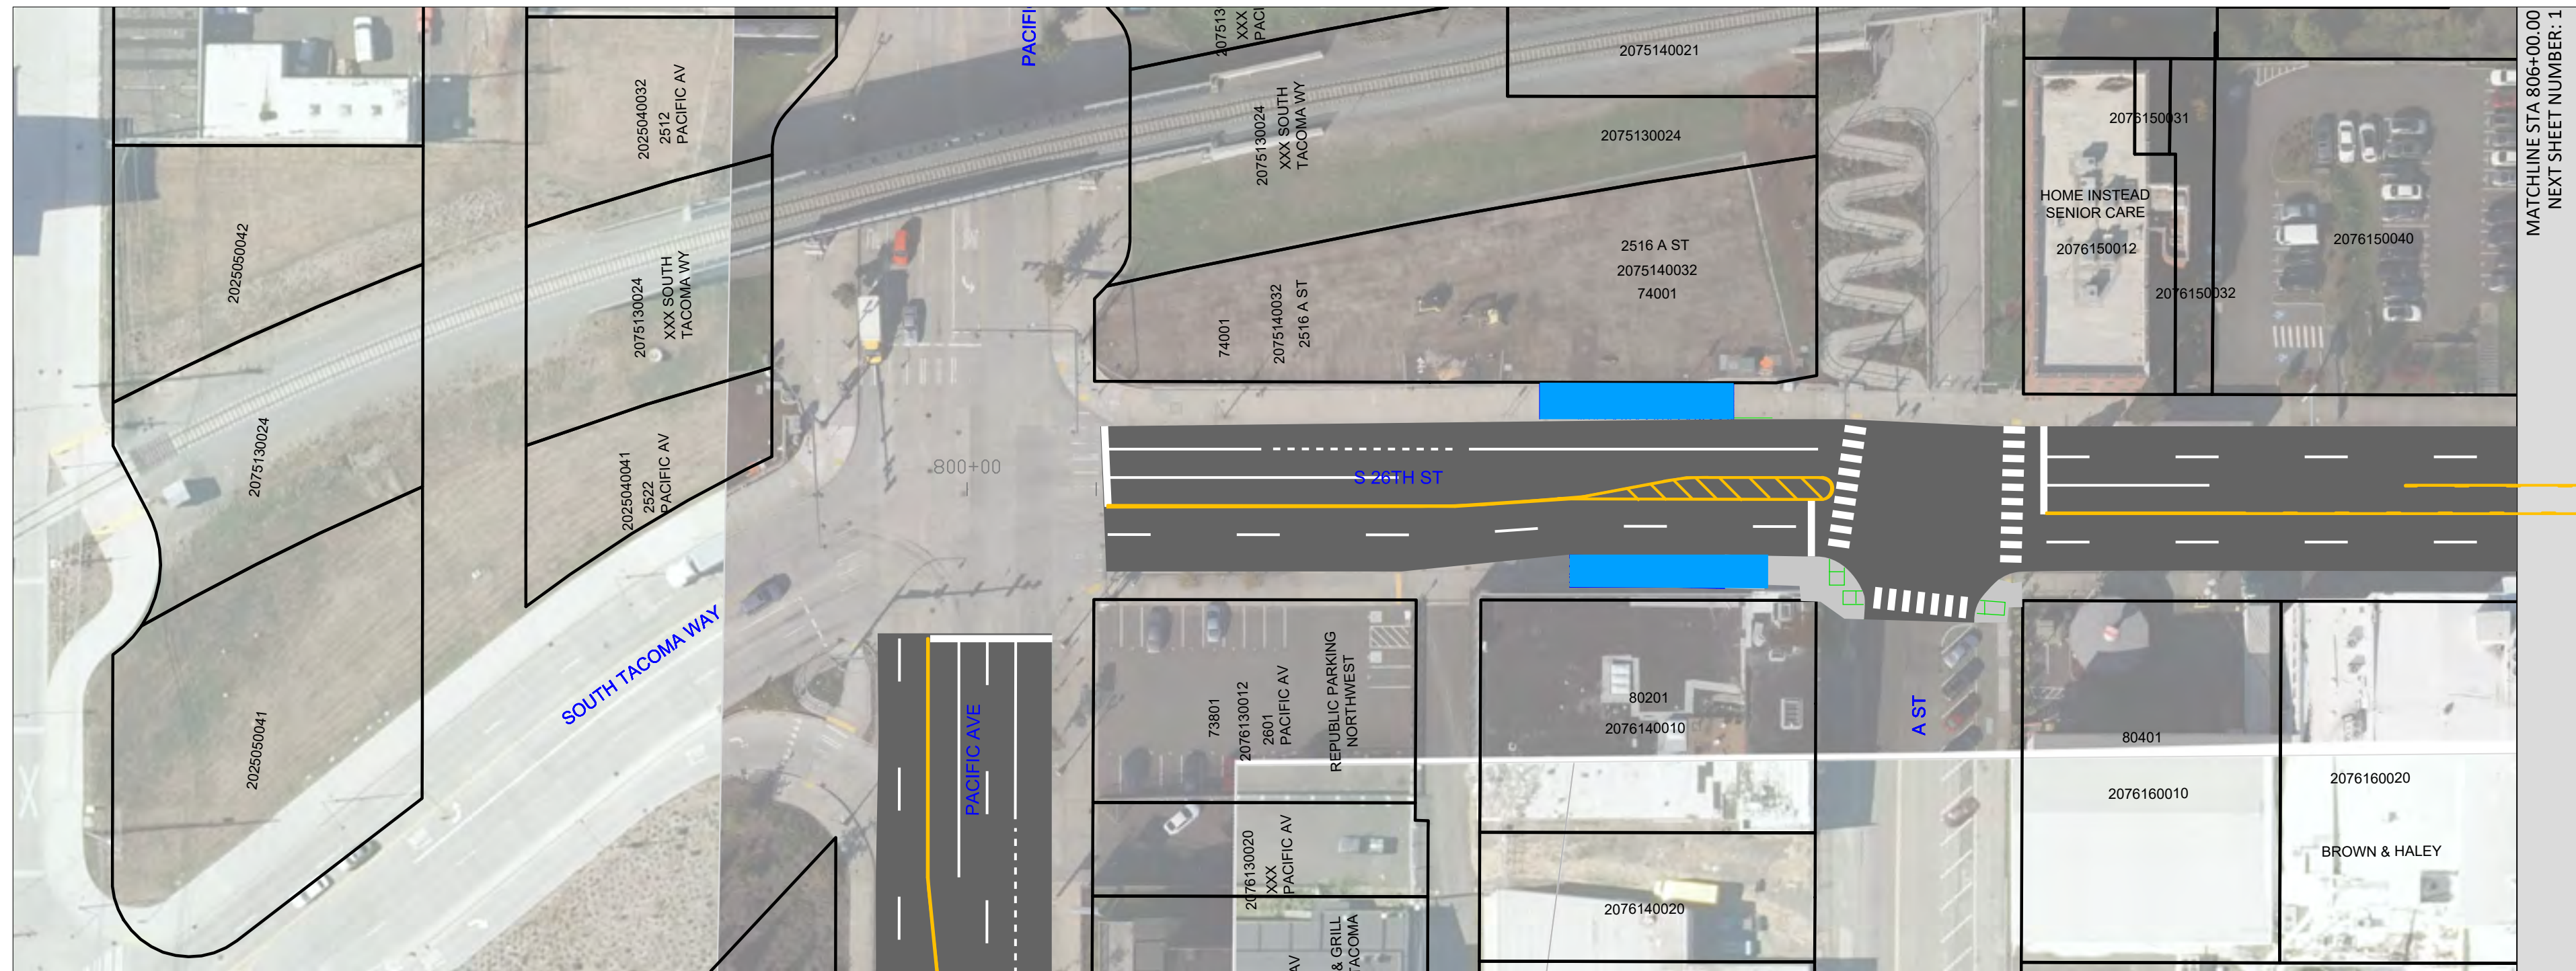
SEE ABOVE




LEGEND

-  Property Acquisition
-  BRT Station
-  Sidewalk
-  Bus Only Lane
-  Bike Lane
-  Sidewalk Ramp
-  New/Modified Traffic Signal
-  New Pedestrian Hybrid Beacon


 <small>999 3RD AVENUE, SUITE 3200 SEATTLE, WASHINGTON 98104-4020 PH: 206-382-6200</small>						FINAL CONSTRUCTION CHECKED	DATE 12/1/2020	SCALE 1" = 50'	PIERCE TRANSIT PACIFIC AVENUE / SR 7 BUS RAPID TRANSIT December 2020 Open House		ROW Plan Sheet (1 of 1) Tacoma Station
		BY	DESIGNED	CHECKED	DATE	DRAWN	PROJECT NAME	SHEET NO.			
			NO	REVISION	DATE	APPD	DRAWING NAME	ENGINEERING DIVISION MANAGER	SHEET 36 OF 40		




SEE BELOW

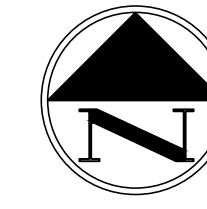


 


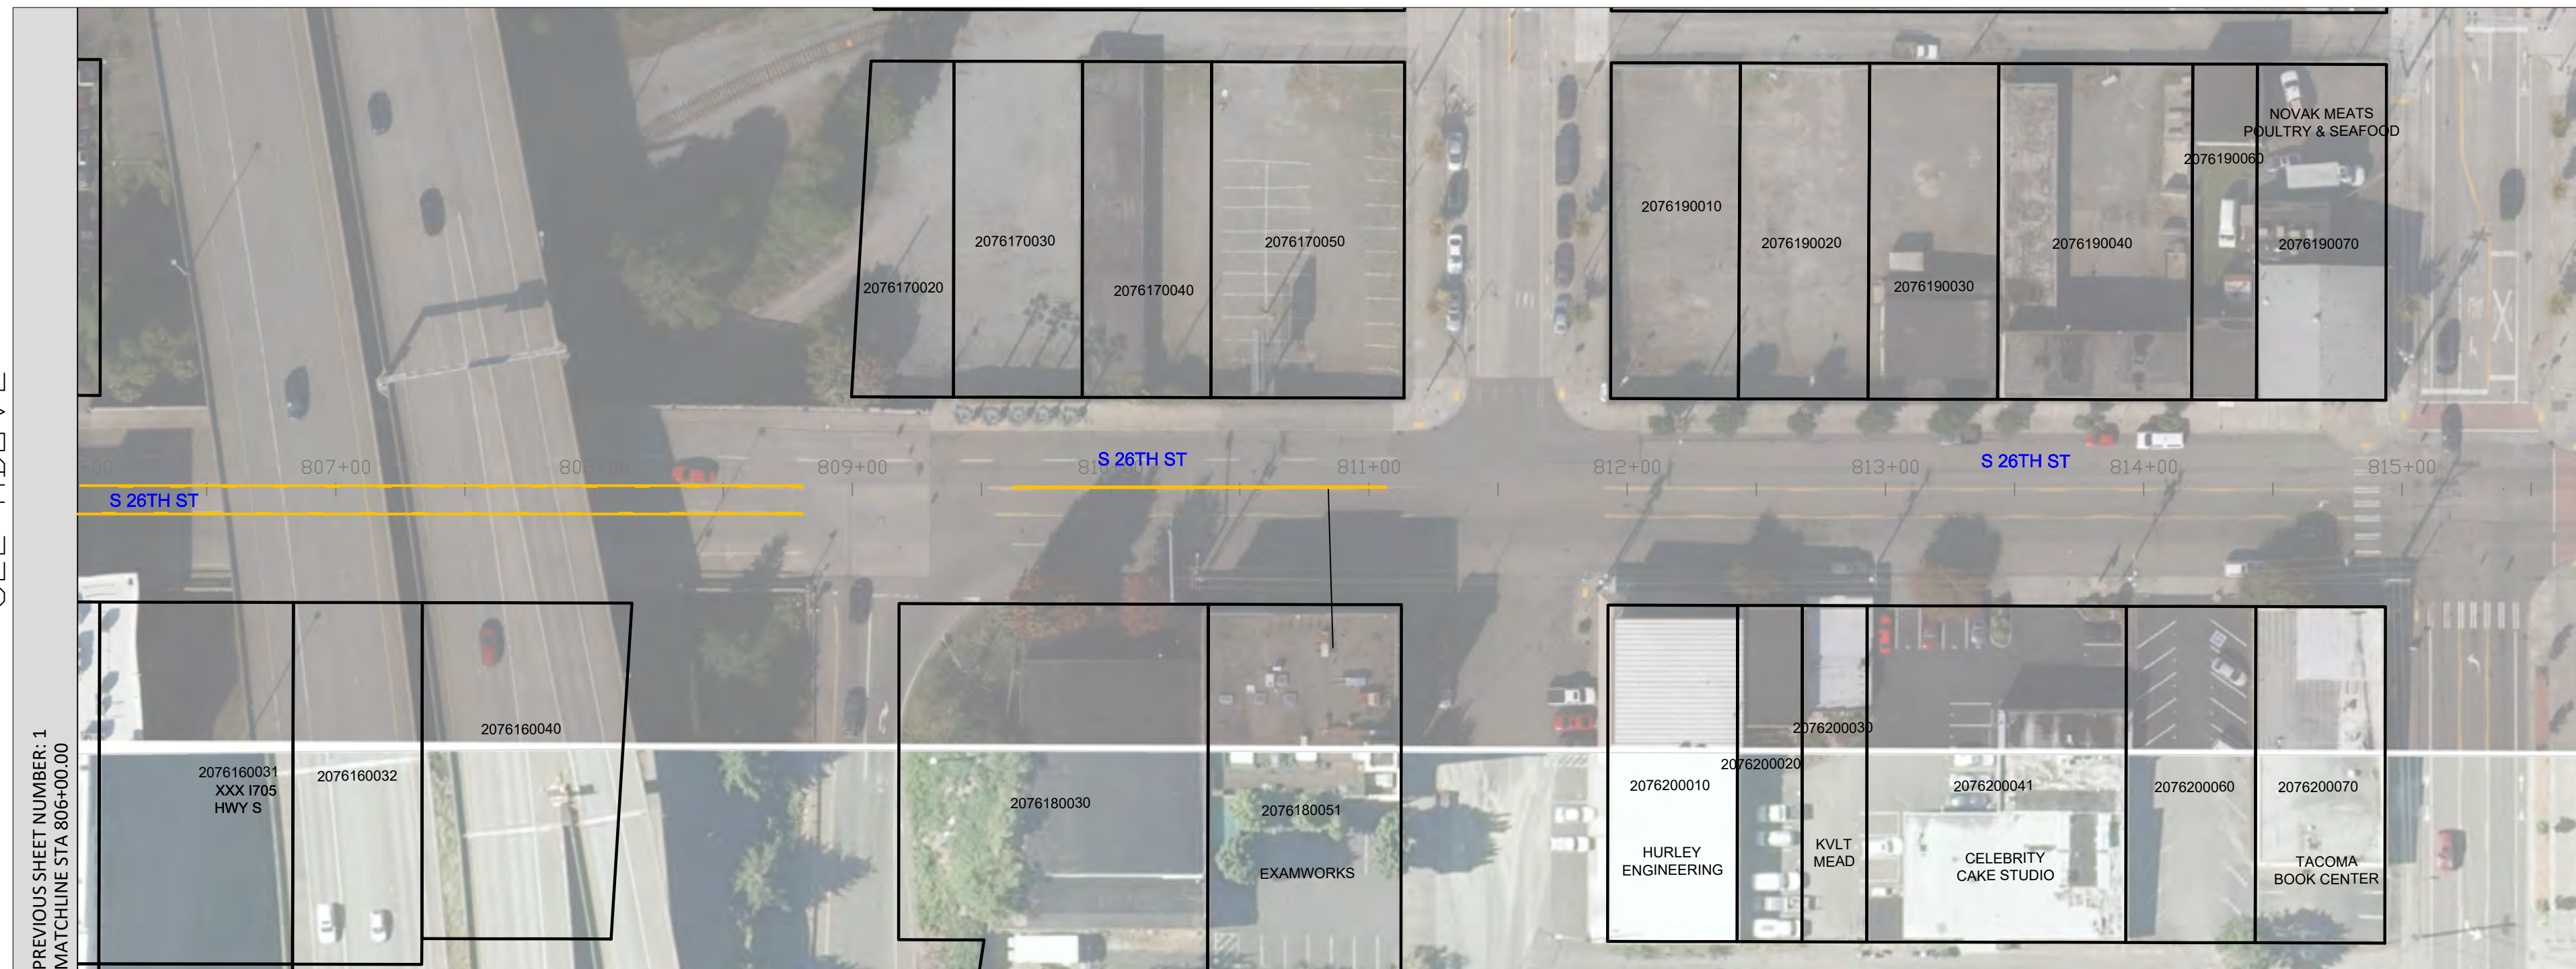

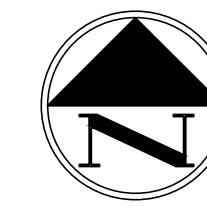

DRAFT







SEE ABOVE



LEGEND


-  Property Acquisition
-  BRT Station
-  Sidewalk
-  Bus Only Lane
-  Bike Lane
-  Sidewalk Ramp
-  New/Modified Traffic Signal
-  New Pedestrian Hybrid Beacon

 999 3RD AVENUE, SUITE 2200 SEATTLE, WASHINGTON 98104-4020 PH: 206-382-6200						FINAL CONSTRUCTION CHECKED	DATE	SCALE	PIERCE TRANSIT PACIFIC AVENUE / SR 7 BUS RAPID TRANSIT December 2020 Open House		ROW Plan Sheet (1 of 1) 26th St	
		BY	DESIGNED	CHECKED	DATE	DRAWN	PROJECT NAME	SHEET NO.				
 						DATE	DRAWING NAME	ENGINEERING DIVISION MANAGER		SHEET	35 OF 40	
NO	REVISION	DATE	APPD									




PREVIOUS SHEET NUMBER: 33
MATCHLINE STA 736+56.20


SEE BELOW

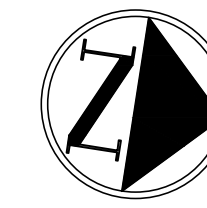


 


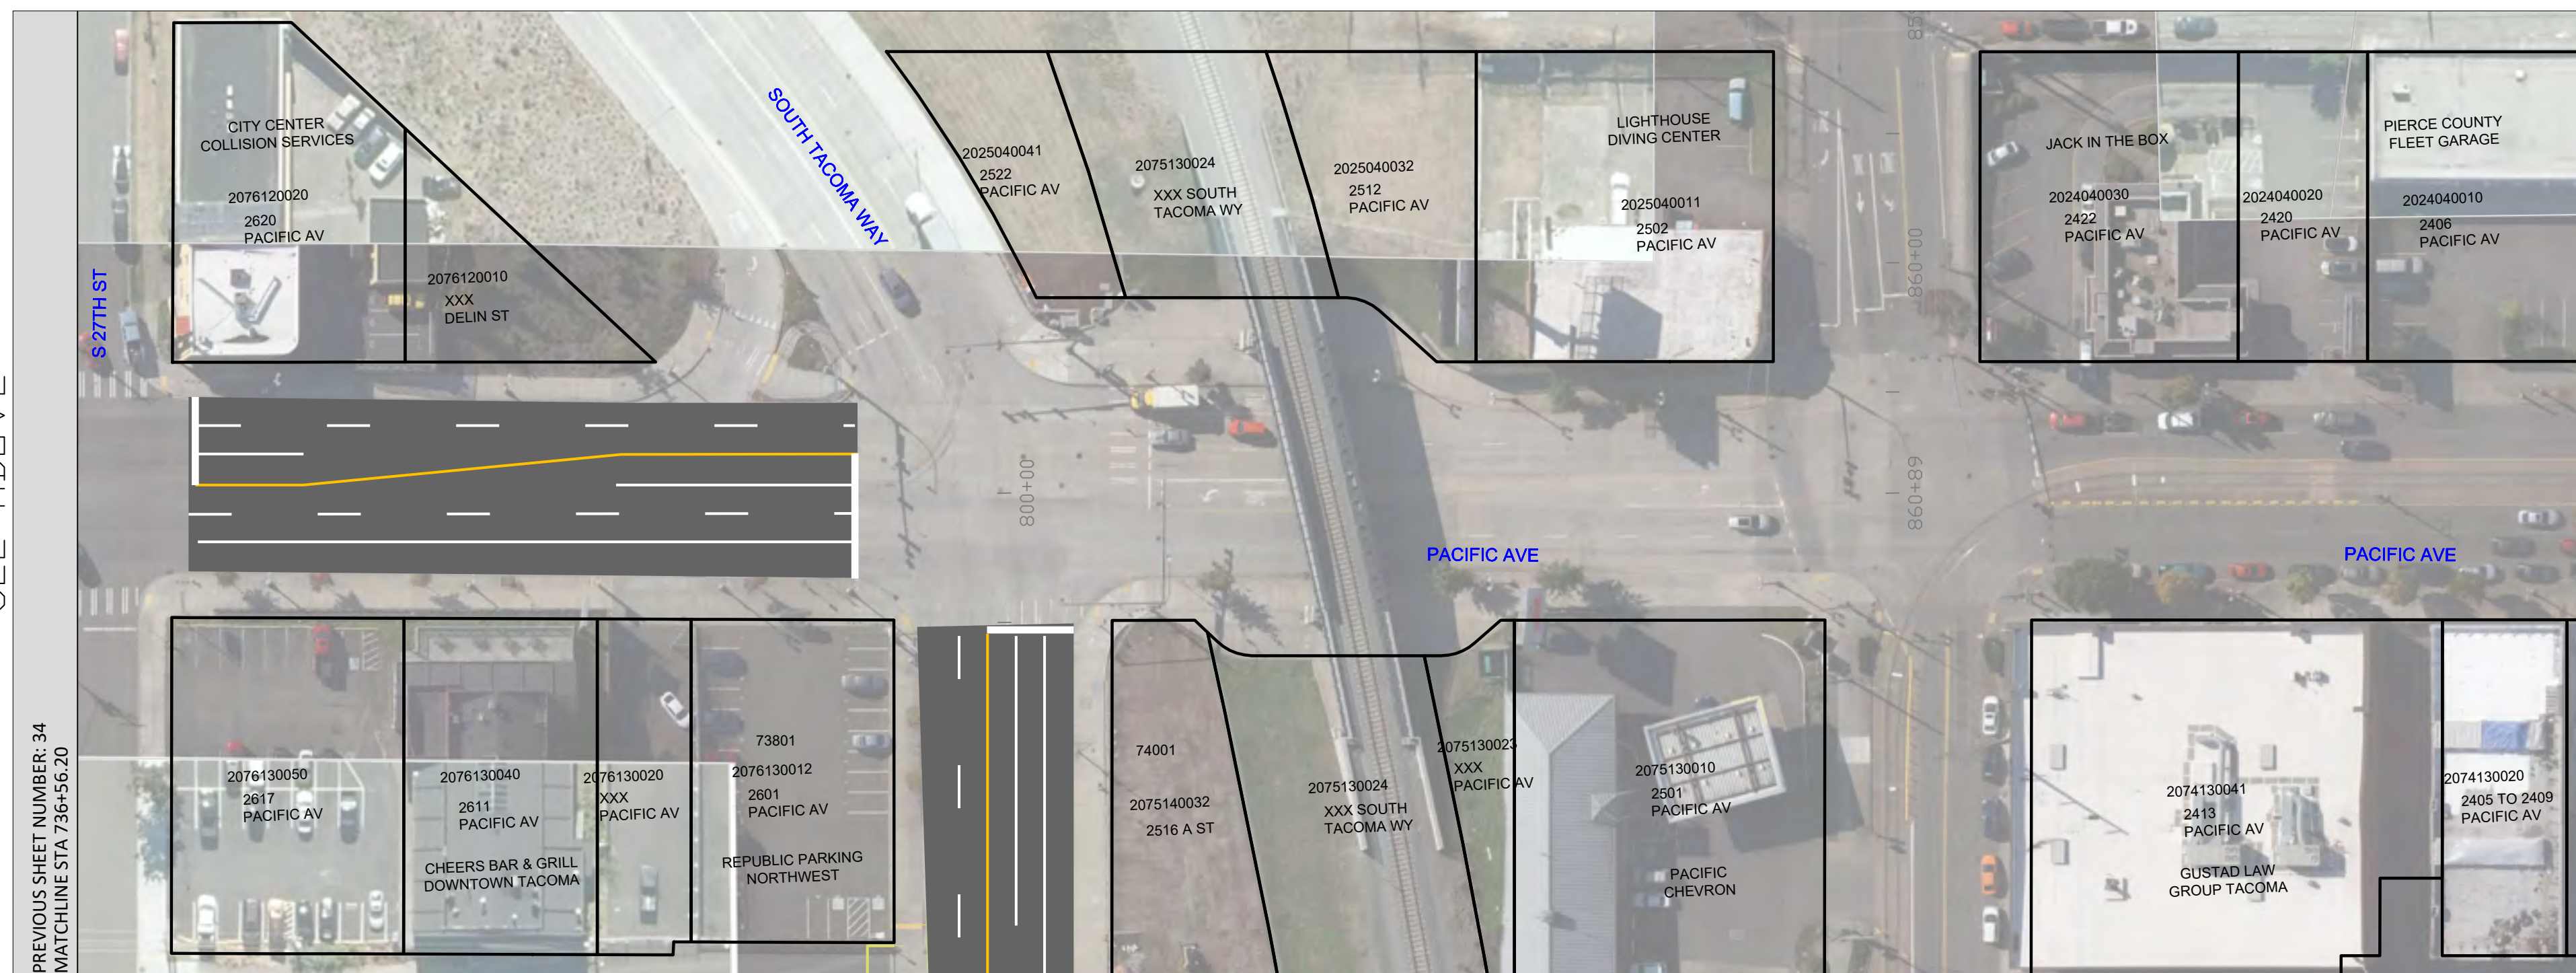

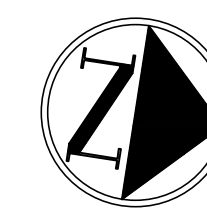

DRAFT






PREVIOUS SHEET NUMBER: 34
MATCHLINE STA 736+56.20




LEGEND

-  Property Acquisition
-  BRT Station
-  Sidewalk
-  Bus Only Lane
-  Bike Lane
-  Sidewalk Ramp
-  New/Modified Traffic Signal
-  New Pedestrian Hybrid Beacon

 					FINAL CONSTRUCTION CHECKED	DATE 12/1/2020	SCALE 1" = 50"	PIERCE TRANSIT PACIFIC AVENUE / SR 7 BUS RAPID TRANSIT December 2020 Open House	ROW Plan Sheet (34)							
					BY	DESIGNED	CHECKED		SHEET NO.							
				DATE	DRAWN	PROJECT NAME	ENGINEERING DIVISION MANAGER	SHEET 34 OF 40								
				FIELD BOOKS	DRAWING NAME											
<table border="1"> <thead> <tr> <th>NO</th> <th>REVISION</th> <th>DATE</th> <th>APPD</th> </tr> </thead> <tbody> <tr> <td> </td> <td> </td> <td> </td> <td> </td> </tr> </tbody> </table>				NO	REVISION	DATE	APPD									
NO	REVISION	DATE	APPD													

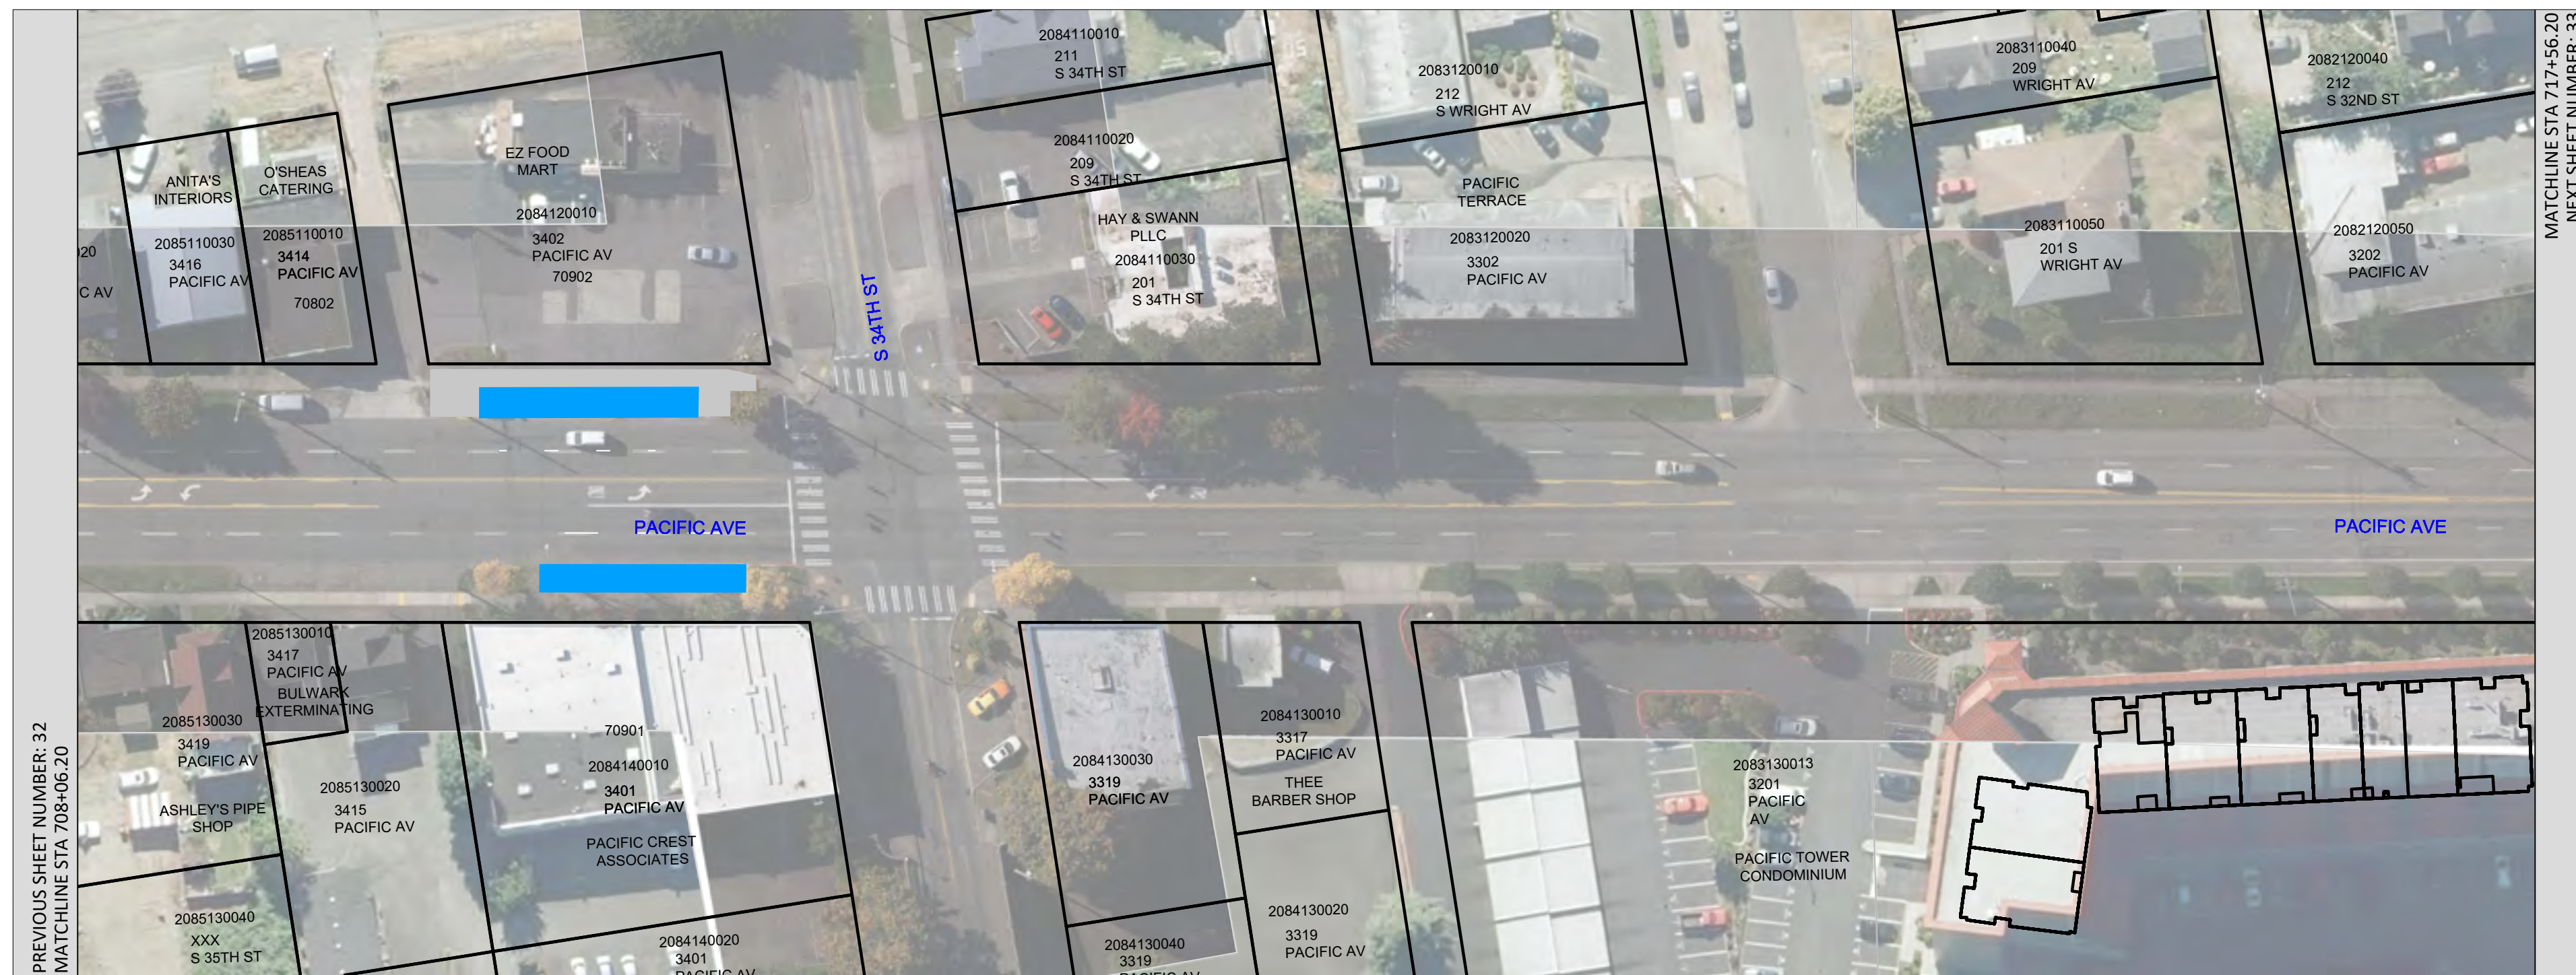


SEE BELOW

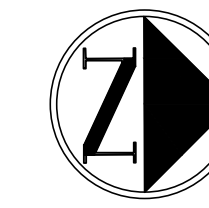





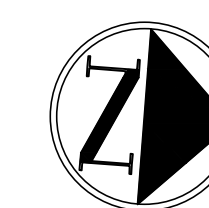


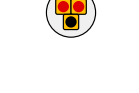
DRAFT







SEE ABOVE




LEGEND

-  Property Acquisition
-  BRT Station
-  Sidewalk
-  Bus Only Lane
-  Bike Lane
-  Sidewalk Ramp
-  New/Modified Traffic Signal
-  New Pedestrian Hybrid Beacon


 <small>999 3RD AVENUE, SUITE 3200 SEATTLE, WASHINGTON 98104-4020 PH: 206-382-5200</small>								<p>PIERCE TRANSIT</p> <p>PACIFIC AVENUE / SR 7 BUS RAPID TRANSIT</p> <p>December 2020 Open House</p>	<p>ROW Plan Sheet (33)</p>
		<p>NO</p>	<p>REVISION</p>	<p>DATE</p>	<p>APPD</p>	<p>BY</p>	<p>DATE</p>	<p>FIELD BOOKS</p>	<p>ENGINEERING DIVISION MANAGER</p>
								<p>SHEET 33 OF 40</p>	




SEE BELOW

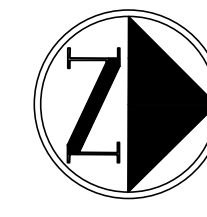



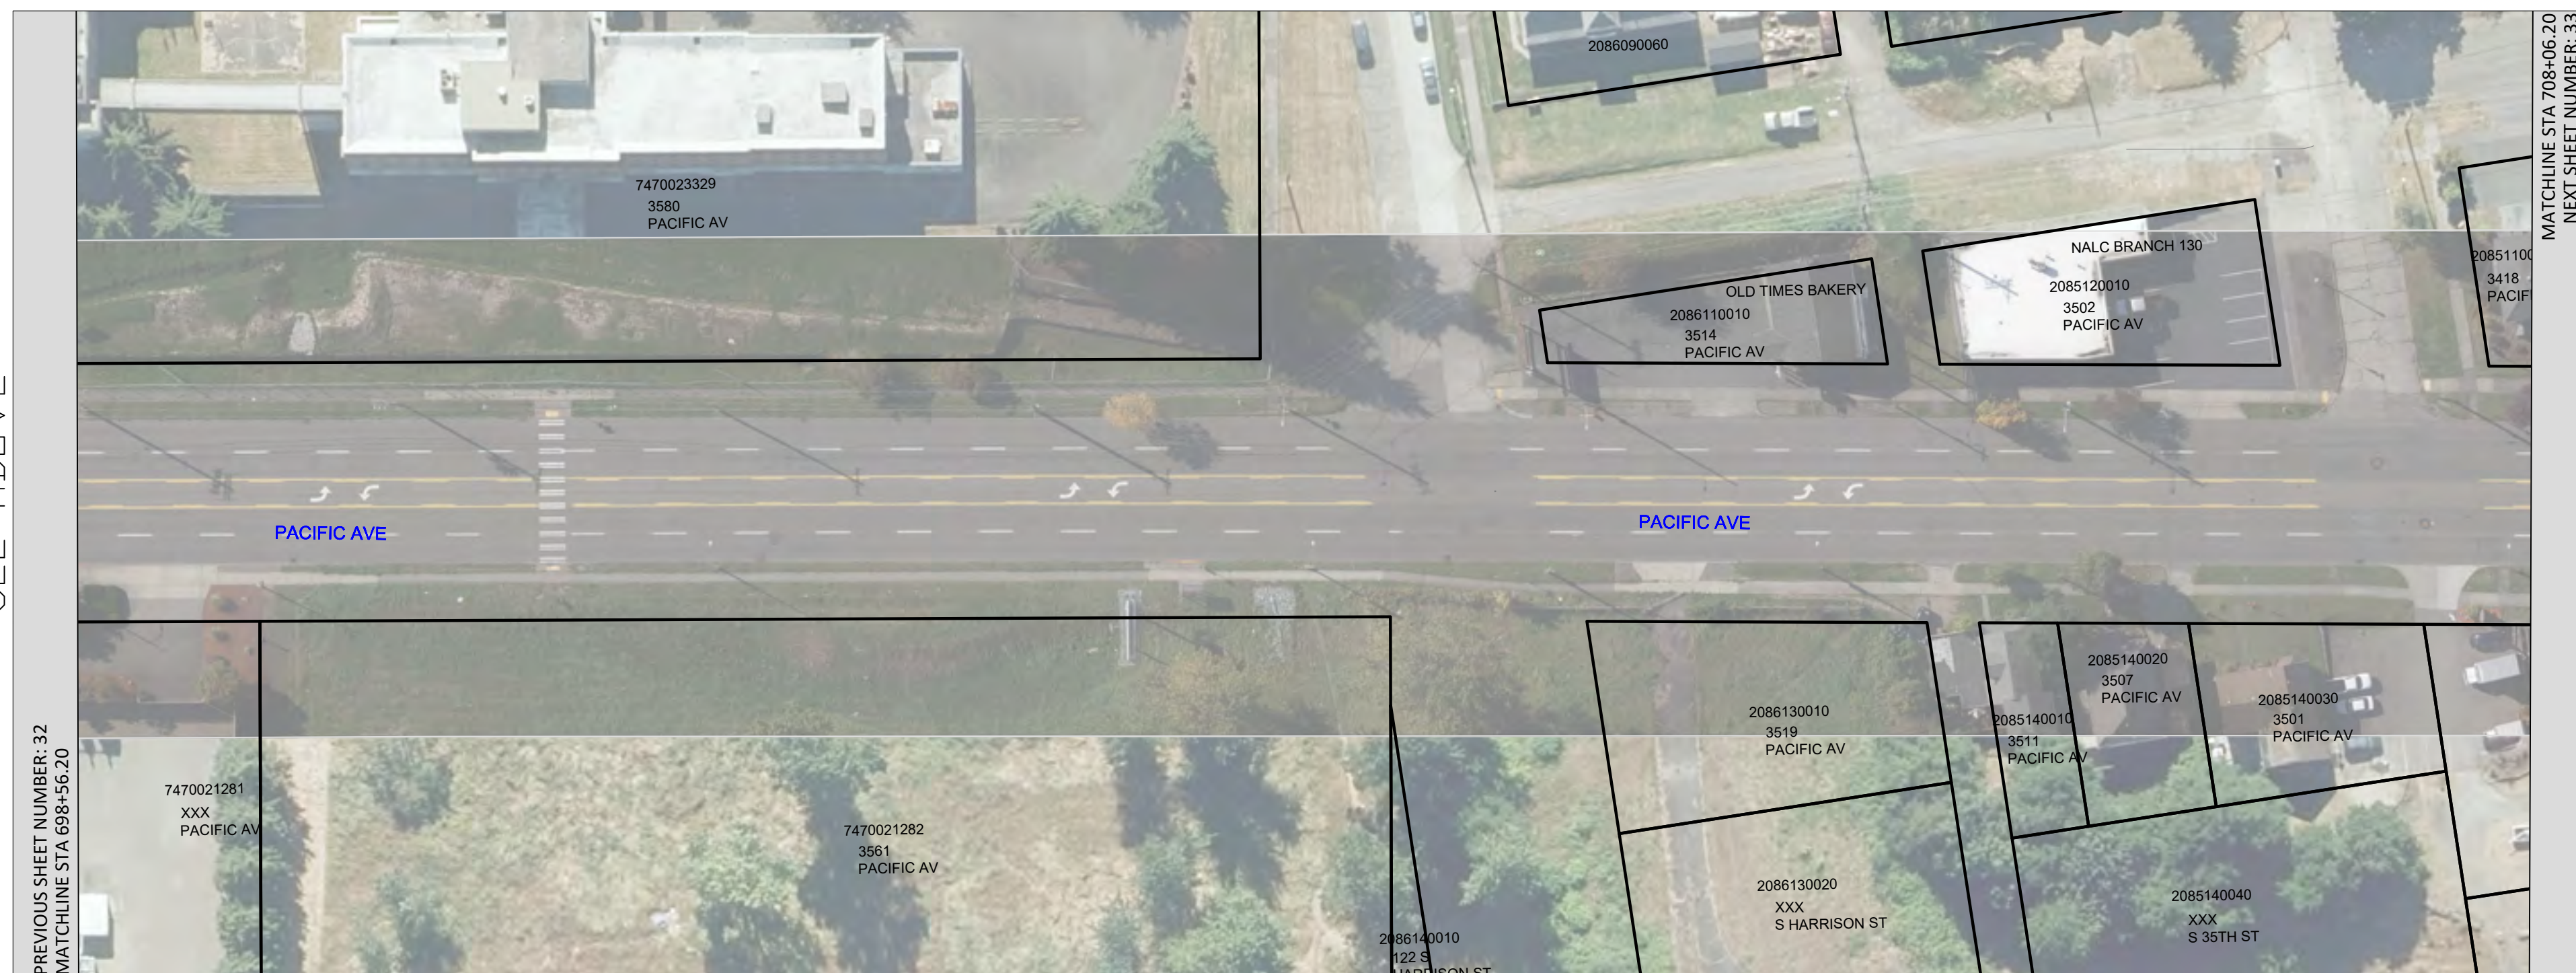

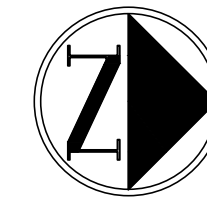


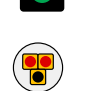
DRAFT





SEE ABOVE




LEGEND


-  Property Acquisition
-  BRT Station
-  Sidewalk
-  Bus Only Lane
-  Bike Lane
-  Sidewalk Ramp
-  New/Modified Traffic Signal
-  New Pedestrian Hybrid Beacon

 					FINAL CONSTRUCTION CHECKED	DATE	SCALE	PIERCE TRANSIT PACIFIC AVENUE / SR 7 BUS RAPID TRANSIT December 2020 Open House	ROW Plan Sheet (32)
					BY	12/1/2020	1" = 50"		
				DATE		DESIGNED	CHECKED	December 2020 Open House	SHEET 32 OF 40
				FIELD BOOKS		DRAWN	PROJECT NAME		
						DRAWING NAME			
				NO	REVISION	DATE	APPD	ENGINEERING DIVISION MANAGER	




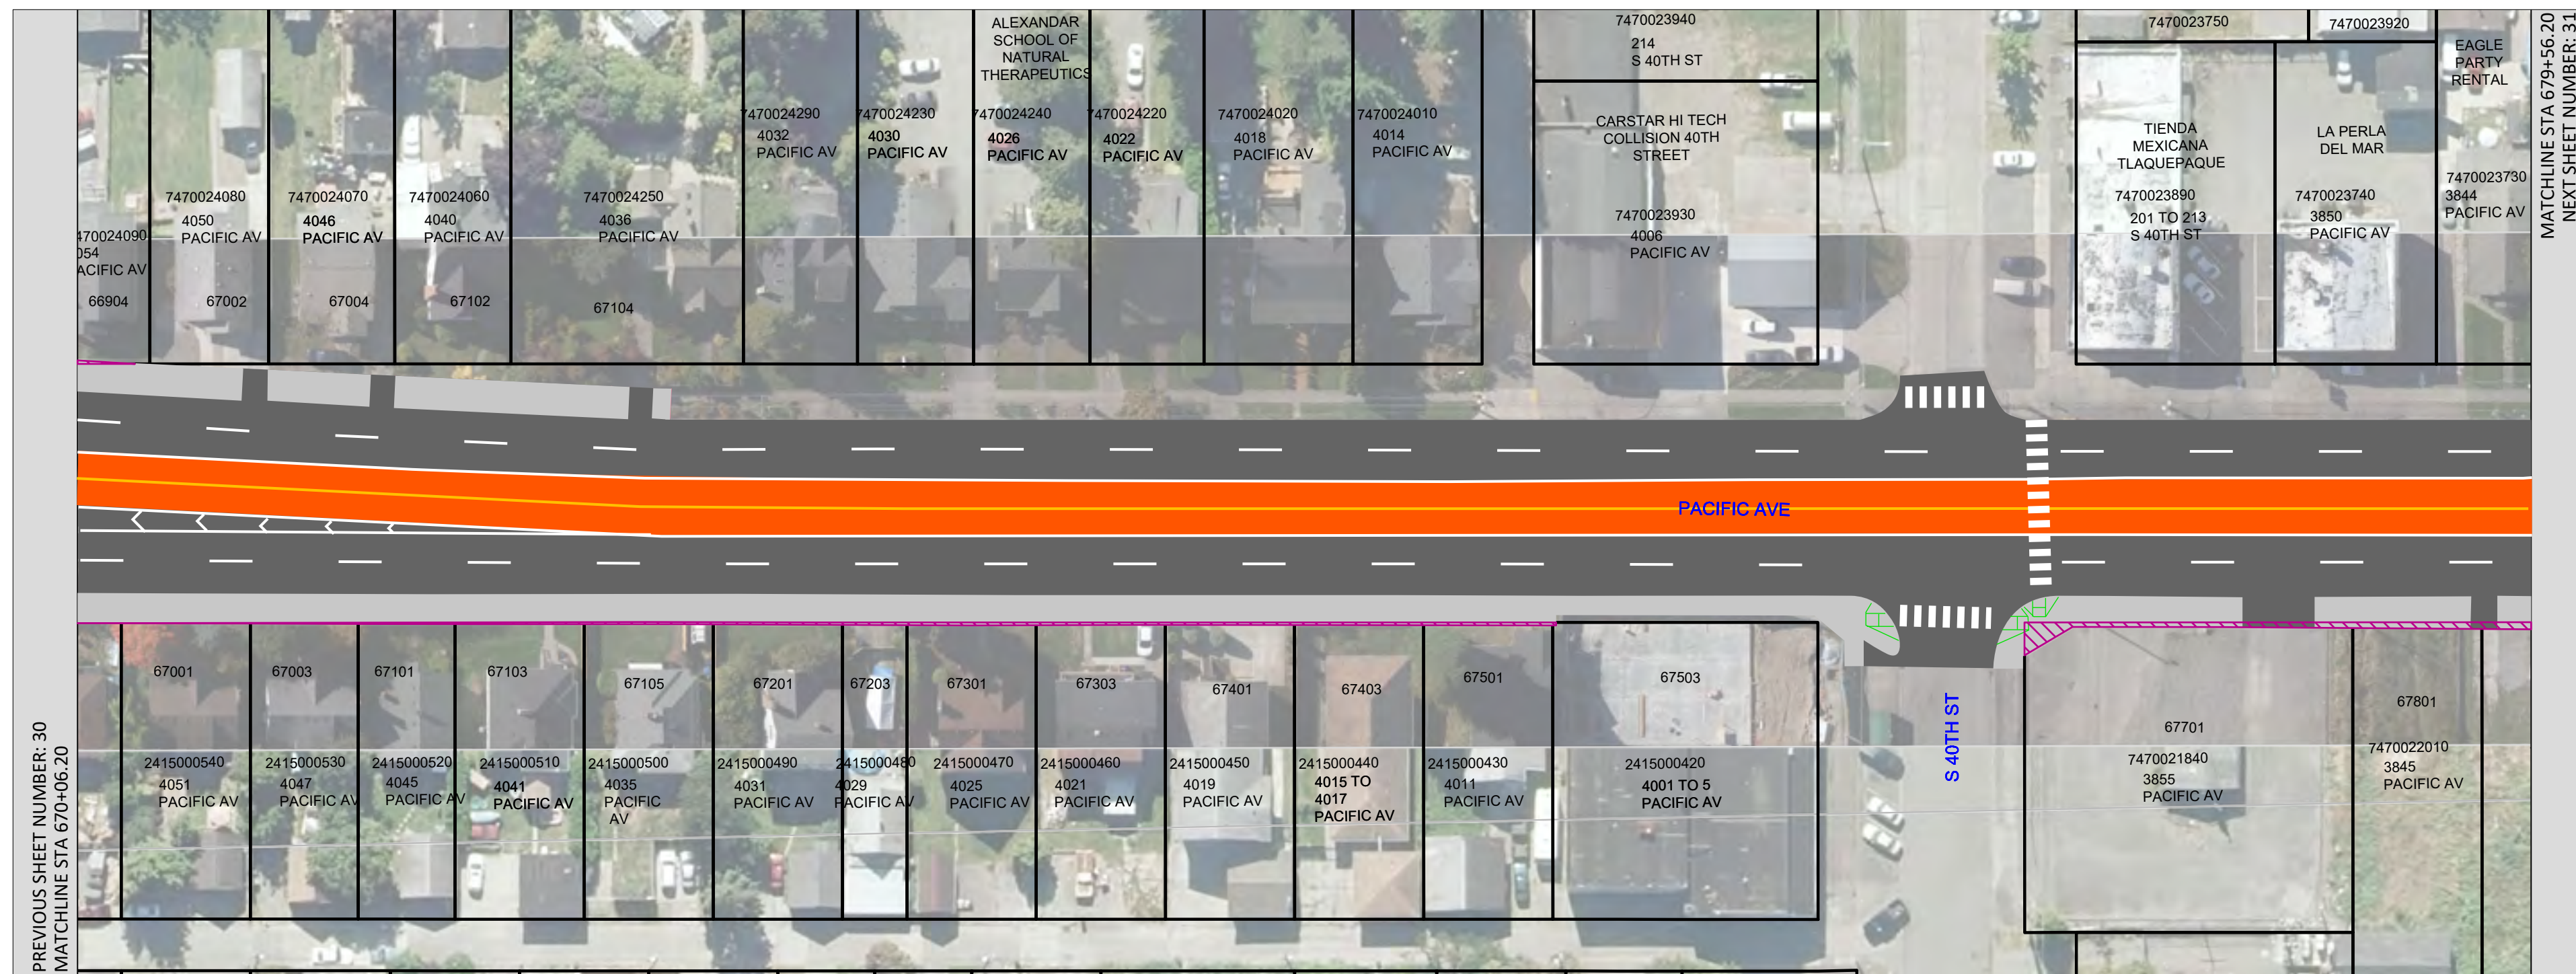


SEE BELOW

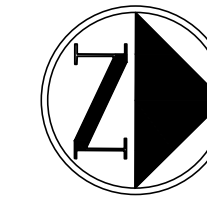

DRAFT

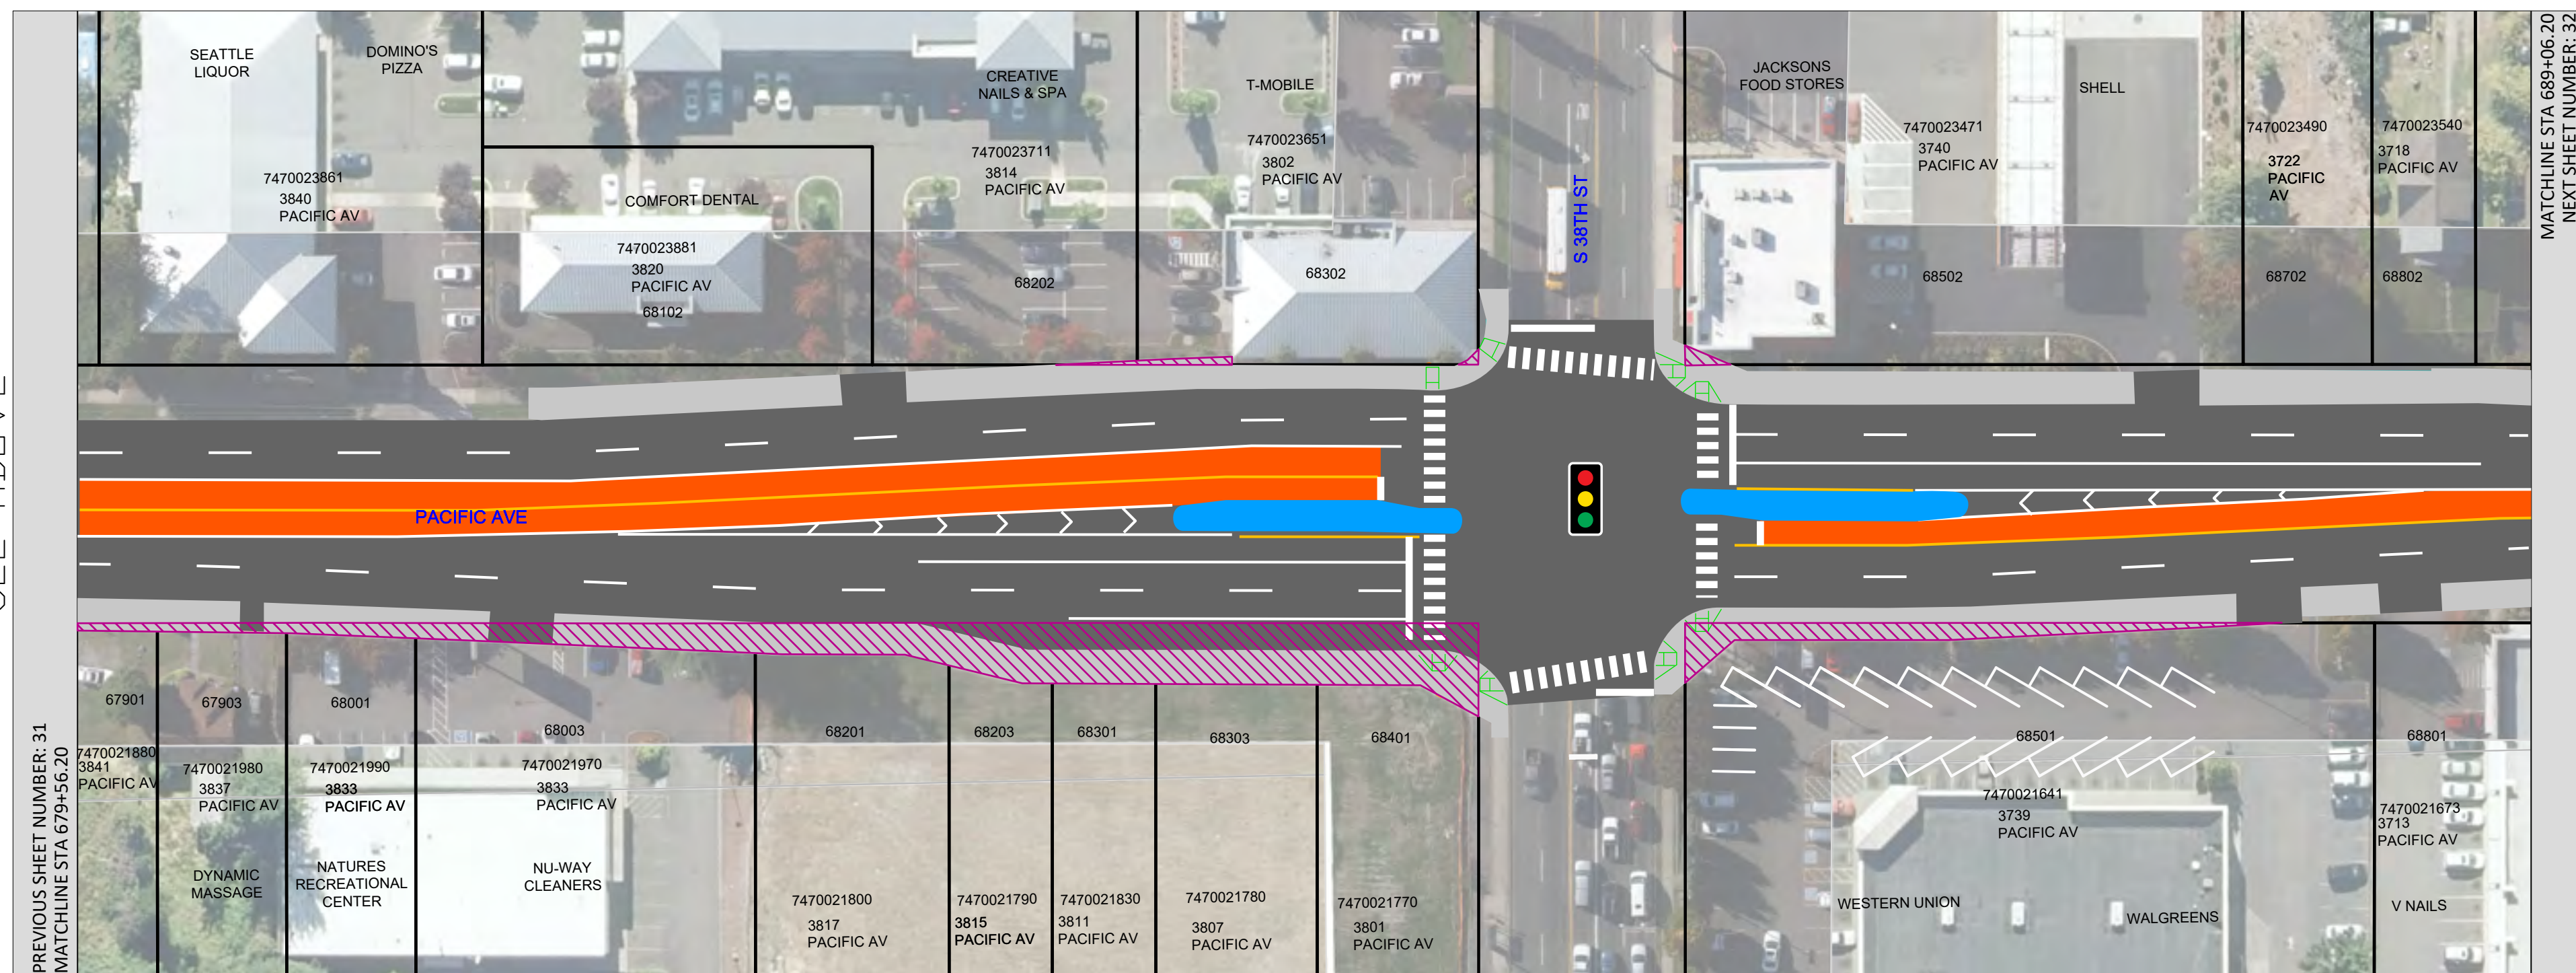

SEE ABOVE

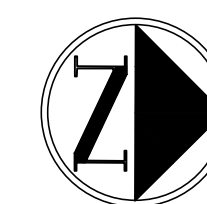

LEGEND

- Property Acquisition
- BRT Station
- Sidewalk
- Bus Only Lane
- Bike Lane
- Sidewalk Ramp
- New/Modified Traffic Signal
- New Pedestrian Hybrid Beacon

						FINAL CONSTRUCTION CHECKED	DATE 12/1/2020	SCALE 1" = 50"	PIERCE TRANSIT PACIFIC AVENUE / SR 7 BUS RAPID TRANSIT December 2020 Open House	ROW Plan Sheet (31)
		BY	DATE	FIELD BOOKS	DRAWING NAME	DESIGNED	CHECKED	PROJECT NAME		SHEET NO.
		NO	REVISION	DATE	APPD	ENGINEERING DIVISION MANAGER		SHEET 31 OF 40		